



MONTGOMERY COUNTY EXECUTIVE ORDER

Offices of the County Executive • 101 Monroe Street • Rockville, Maryland 20850

Subject Fire Lane Establishment Order for Suburban Hospital	Executive Order No. 250-12	Subject Suffix
Originating Department Montgomery County Fire and Rescue Service	Department Number MCFRS 22-12	Effective Date 9/21/2012

Fire Lane Establishment Order

Pursuant to Section 22 - 33, Montgomery County Code, 1971, as amended, you are hereby notified that a Fire Lane has been established as described in this order. You are hereby ordered to post fire lane signs and paint curbs/pavement (painting optional) as identified below. When signs and paint work (painting optional) have been completed, this order will authorize the enforcement of this Fire Lane by appropriate police and fire officials. Compliance with this order must be achieved within 30 days of receipt.

LOCATION: 8600 Old Georgetown Rd.

All areas where indicated by signs and paint.

☒ SIGNS - - (See attached diagram for location of sign placement)



\$250 FINE

FIRE LANE

Signs must be posted so that it is not possible to park a vehicle without being in sight of a sign. Signs may be no further apart than 100 feet

(Red letters on white background)

☐ PAINT - - (See attached diagram if painting).

Paint must be traffic yellow with lines of sufficient width to be readily identifiable/readable by motor vehicle operators.


Fire Chief, Montgomery County Fire and Rescue Service

SUBURBAN HOSPITAL


FIRE LANE SIGN PACKAGE

FOR

"PRIVATE STREETS"

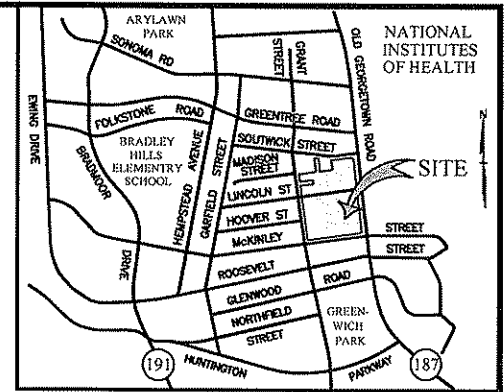

VICINITY MAP SCALE: 1" = 4000'

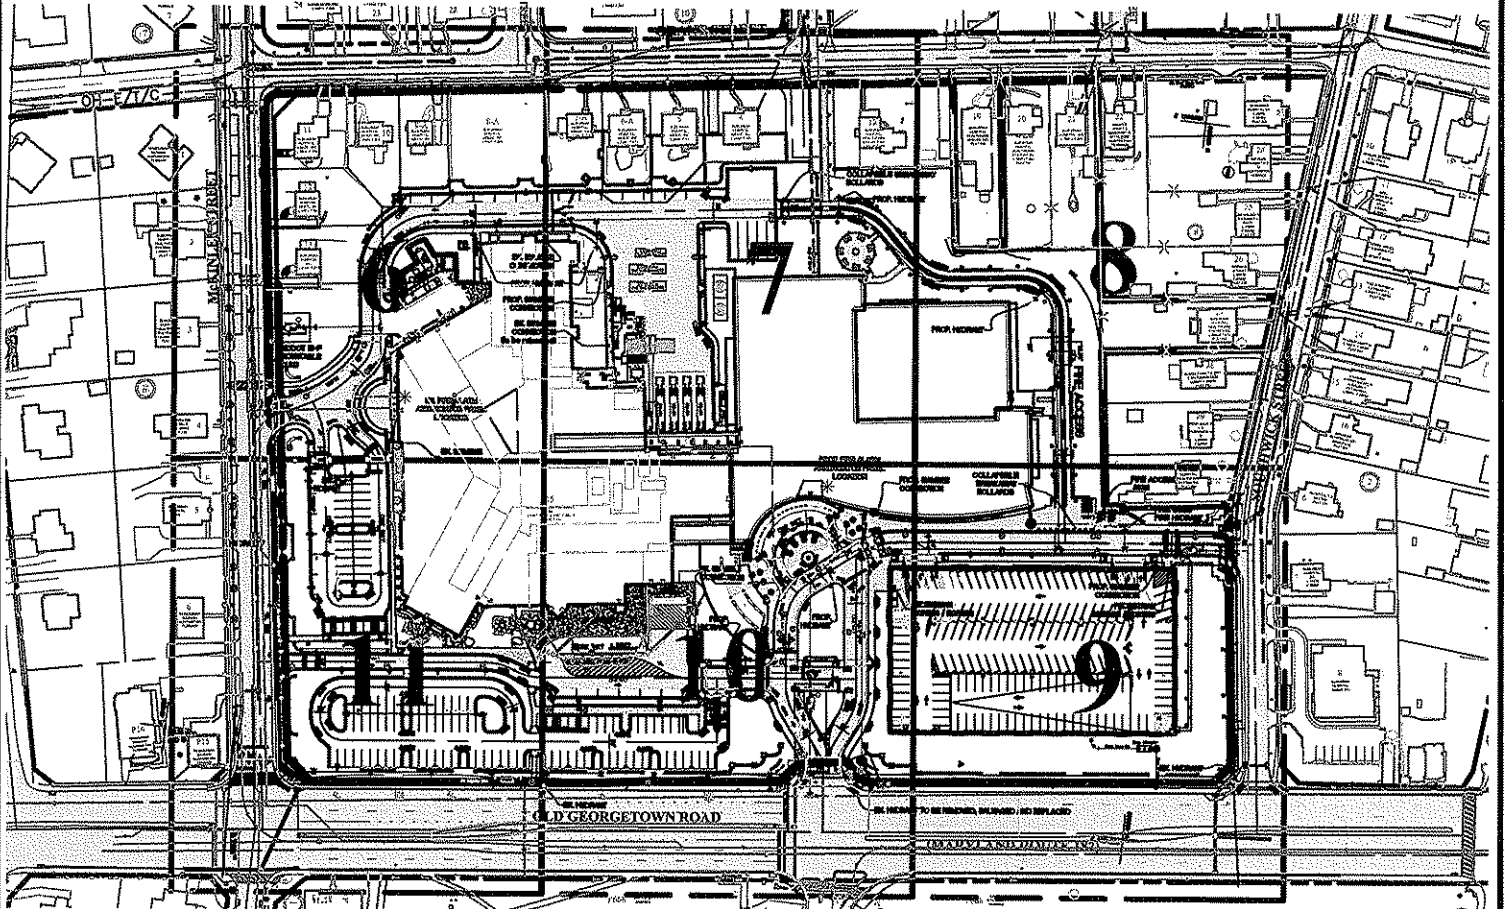


SHEET INDEX:

SHEET No.	PLAN TYPE	DESCRIPTION
MCFRS-1	FIRE LANE SIGNAGE PLAN	COVER SHEET-KEY MAP
MCFRS-2	FIRE LANE SIGNAGE PLAN	NOTES
MCFRS-3	FIRE LANE SIGNAGE PLAN	SAMPLE SIGN
MCFRS-4	FIRE LANE SIGNAGE PLAN	TYPICAL SIGNS & PLACEMENT
MCFRS-5	FIRE LANE SIGNAGE PLAN	SIGN PLACEMENT & CURB PAINT DIAGRAM
MCFRS-6	FIRE LANE SIGNAGE PLAN	PLAN VIEW LAYOUT
MCFRS-7	FIRE LANE SIGNAGE PLAN	PLAN VIEW LAYOUT
MCFRS-8	FIRE LANE SIGNAGE PLAN	PLAN VIEW LAYOUT
MCFRS-9	FIRE LANE SIGNAGE PLAN	PLAN VIEW LAYOUT
MCFRS-10	FIRE LANE SIGNAGE PLAN	PLAN VIEW LAYOUT
MCFRS-11	FIRE LANE SIGNAGE PLAN	PLAN VIEW LAYOUT

NOTE:
The Planimetric information shown on this plan is based in part on copyrighted GIS Data from M-NCPPC, and may not be copied or reproduced without express written permission from M-NCPPC.

LEGEND

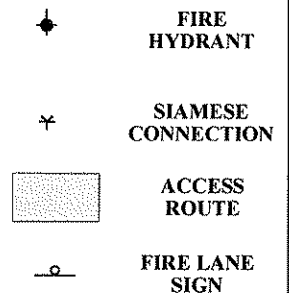

SUBURBAN HOSPITAL

FIRE LANE

SIGNAGE PLAN

ELECTION DISTRICT No. 7
MONTGOMERY COUNTY

RODGERS
CONSULTING
Knowledge • Creativity • Enduring Values

19847 Century Boulevard
Suite 200
Germantown, Maryland 20874
Ph: 301.948.4700 (Main)
Ph: 301.253.6609 (Frederick)
Fx: 301.948.6756
www.rodgers.com

BASE DATA	BY	DATE	SCALE: AS NOTED
DESIGNED	CADD	08/12	JOB No. 809-A2
DRAWN	RDW	08/12	DATE: AUG. 2012
REVIEWED	FGB	08/12	MCFR-1
RELEASE FOR			SHEET No. 1 OF 10
BY		DATE	

SIGNAGE GENERAL NOTES:

Characteristics

Signs shall be all-season durable with red reflective lettering on a white background.

Where Required

Fire lane signs may be required in areas that meet the following criteria:

- Fire department access roadways with clear and unobstructed pavement width *less than 28 feet wide* - signs shall be posted on *both sides* and/or *per direction from the fire marshal*.
- Fire department access roadways with clear and unobstructed pavement width *between 28 feet and 36 feet wide* - signs shall be posted on *one side only* and/or *per direction from the fire marshal*.
- Fire department access roadways with clear and unobstructed pavement width *exceeding 36 feet wide* - fire lane restrictions *per direction from the fire marshal*.
- Fire department access roadways with limiting factors such as traffic calming devices, heavy volume, access to high risk occupancies, etc - fire lane restrictions *per direction from the fire marshal*.

Installation

Installation of the NO PARKING signs shall meet all of the following requirements:

- One at the beginning of the restriction (one arrow pointing towards the restriction zone).
- One at the end of the restriction (one arrow pointing back into the restricted zone).
- One *at least* every 100 feet within the restricted area (double arrow pointing in each direction, to indicate the continuing restriction).
- Spaced evenly within the restriction (for straight curbs/zones). For example, if the parking restriction zone is 200 feet long, only one *double arrow* sign is required at a distance of 100 feet from the beginning of the restriction. If the restriction zone is 250 feet long, two *double arrow* signs are required; spaced evenly from each other and from the beginning/ending signs.
- Spaced so that at least one readable sign is visible in front of a parked vehicle from any point along the restriction (for curved curbs/zones and areas that may present visual obstacles).
- Set at an angle of no fewer than 30 degrees and no more than 45 degrees with the lane of traffic flow visible to approaching traffic.

Some areas may need additional fire lane signs. Review by the Fire Marshal's office will identify additional requirements.

Other Fire Lane Designations



MCFRS Office of the Fire Marshal *may* require other designations such as curb painting in addition to signs. Per *NFPA 1 Section 18.2.3.5* where required by the Montgomery County Fire and Rescue Service, approved signs or other approved notices shall be maintained to identify fire department access roads.

SUBURBAN HOSPITAL
**FIRE LANE
SIGNAGE PLAN**
ELECTION DISTRICT No. 7
MONTGOMERY COUNTY

RODGERS
CONSULTING
Knowledge • Creativity • Enduring Values

19847 Century Boulevard
Suite 200
Germantown, Maryland 20874
Ph: 301.948.4700 (Main)
Ph: 301.253.6609 (Frederick)
Fx: 301.948.6296
www.rodgers.com

		BY	DATE	SCALE:
BASE DATA		CADD		AS NOTED
DESIGNED	RDW	08/12		JOB No. 809-A2
DRAWN	RDW	08/12		DATE: AUG. 2012
REVIEWED	FGB	08/12		MCFR-2
RELEASE FOR <input type="checkbox"/>				SHEET No. 2 OF 10
BY _____		DATE _____		

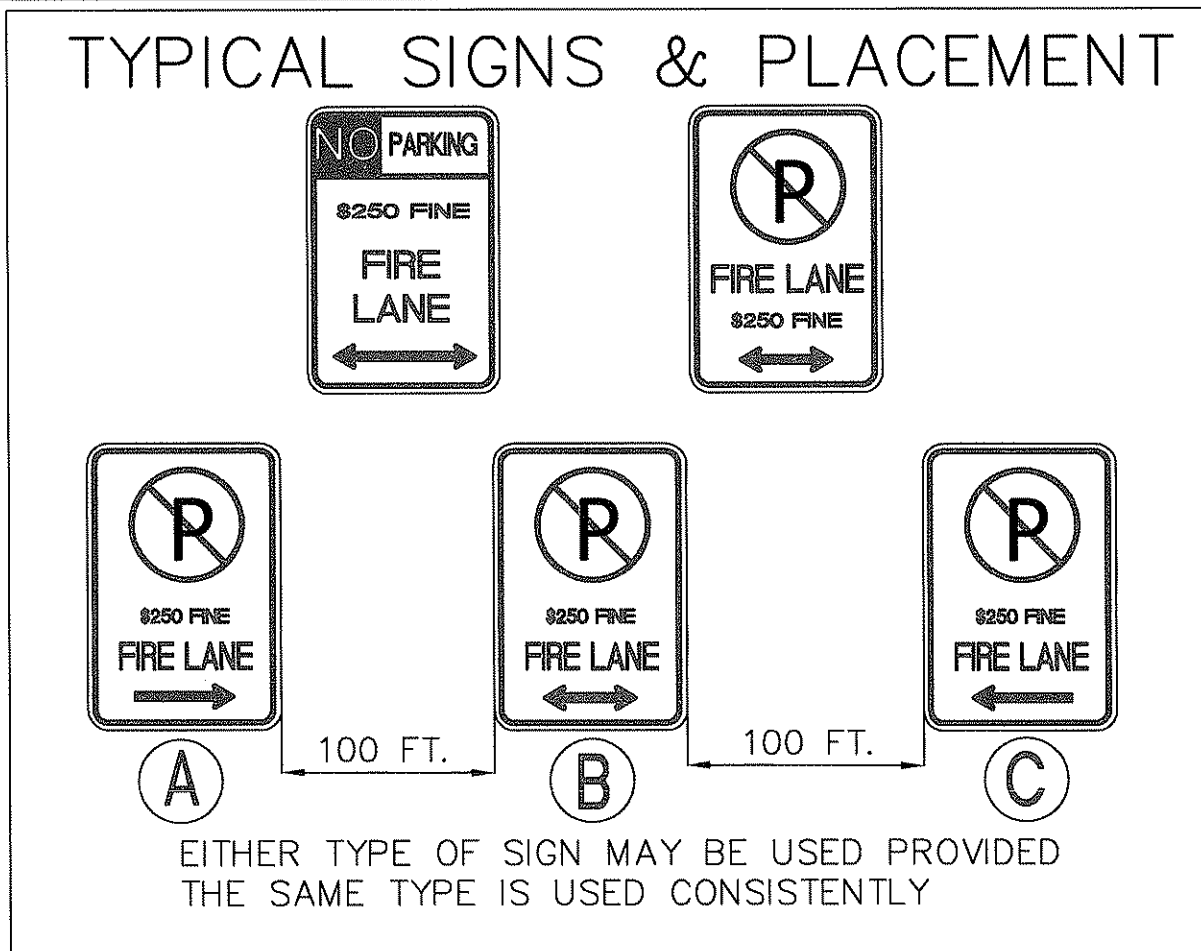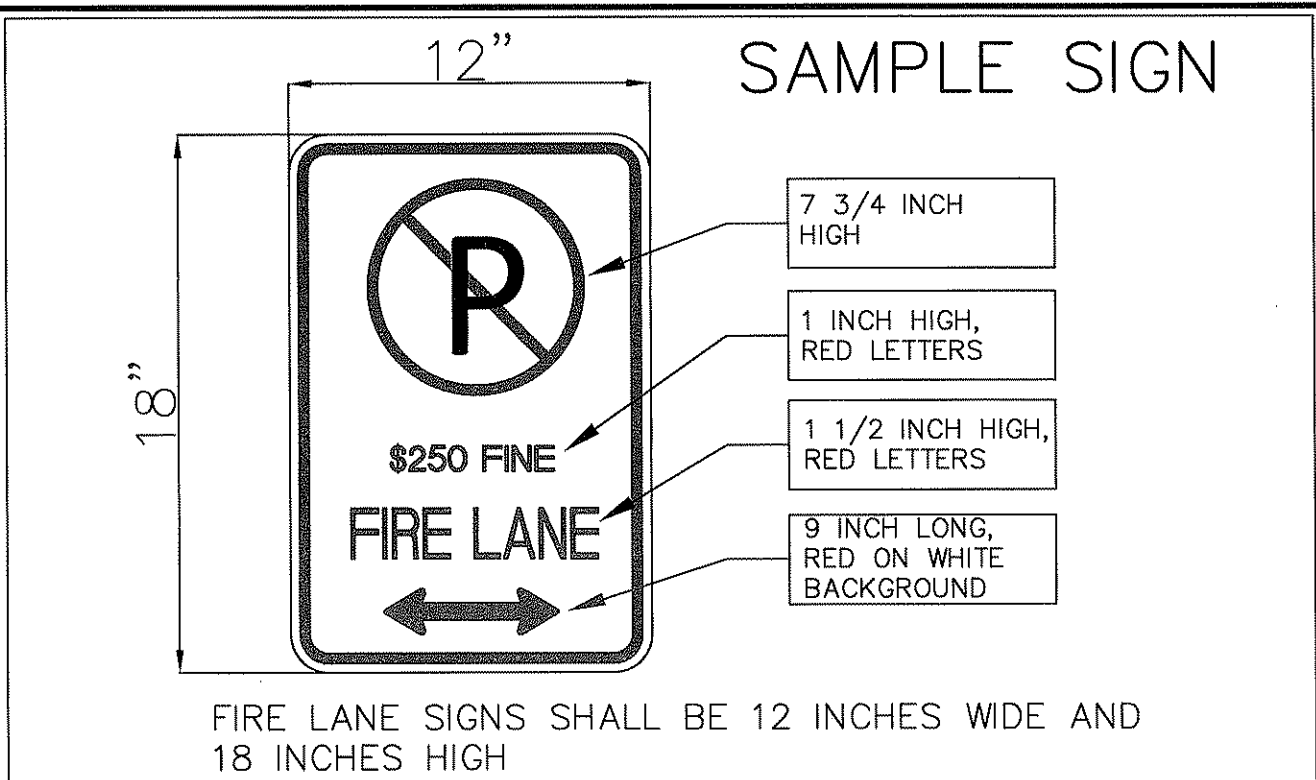


SUBURBAN HOSPITAL
**FIRE LANE
 SIGNAGE PLAN**
 ELECTION DISTRICT No. 7
 MONTGOMERY COUNTY

RODGERS
 CONSULTING
 Knowledge • Creativity • Enduring Values

19847 Century Boulevard
 Suite 200
 Germantown, Maryland 20874
 Pk: 301.948.4700 (Main)
 Pk: 301.253.6609 (Frederick)
 Fx: 301.948.6256
 www.rodgers.com


BASE DATA	BY	DATE	SCALE: AS NOTED
DESIGNED	CADD		JOB No. 809-A2
DRAWN	RDW	08/12	DATE: AUG. 2012
REVIEWED	RDW	08/12	MCFR-3
RELEASE FOR	FGF	08/12	SHEET No. 3 OF 10
BY _____	DATE _____		

CURB PAINTING DIAGRAM N.T.S.

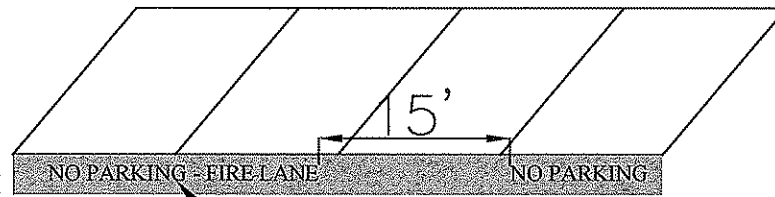

White reflective
3 inch minimum block lettering
on yellow reflective paint curb

SIGN PLACEMENT DETAIL

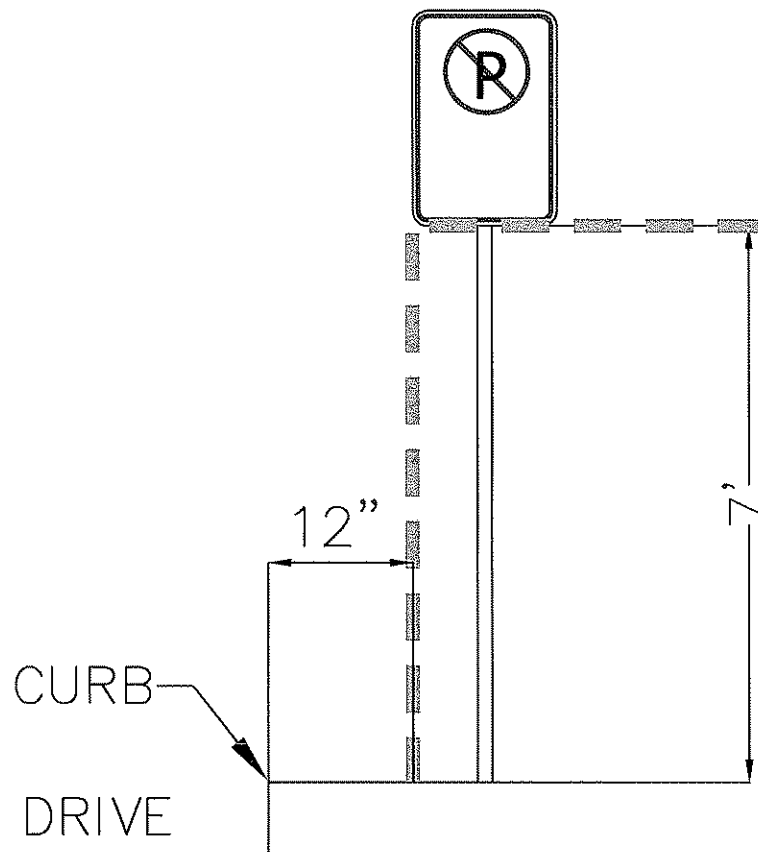


SUBURBAN HOSPITAL
**FIRE LANE
SIGNAGE PLAN**
ELECTION DISTRICT No. 7
MONTGOMERY COUNTY

RODGERS
CONSULTING
Knowledge - Creativity - Enduring Values

19847 Century Boulevard
Suite 200
Germantown, Maryland 20874
Ph: 301.948.4700 (Main)
Ph: 301.253.6609 (Frederick)
Fx: 301.948.6256
www.rodgers.com

BASE DATA	BY	DATE	SCALE:
DESIGNED	CADD		AS NOTED
DRAWN	RDW	08/12	JOB No. 809-A2
REVIEWED	FGB	08/12	DATE: AUG. 2012
RELEASE FOR			MCFR-4
BY _____ DATE _____			SHEET No. 4 OF 10

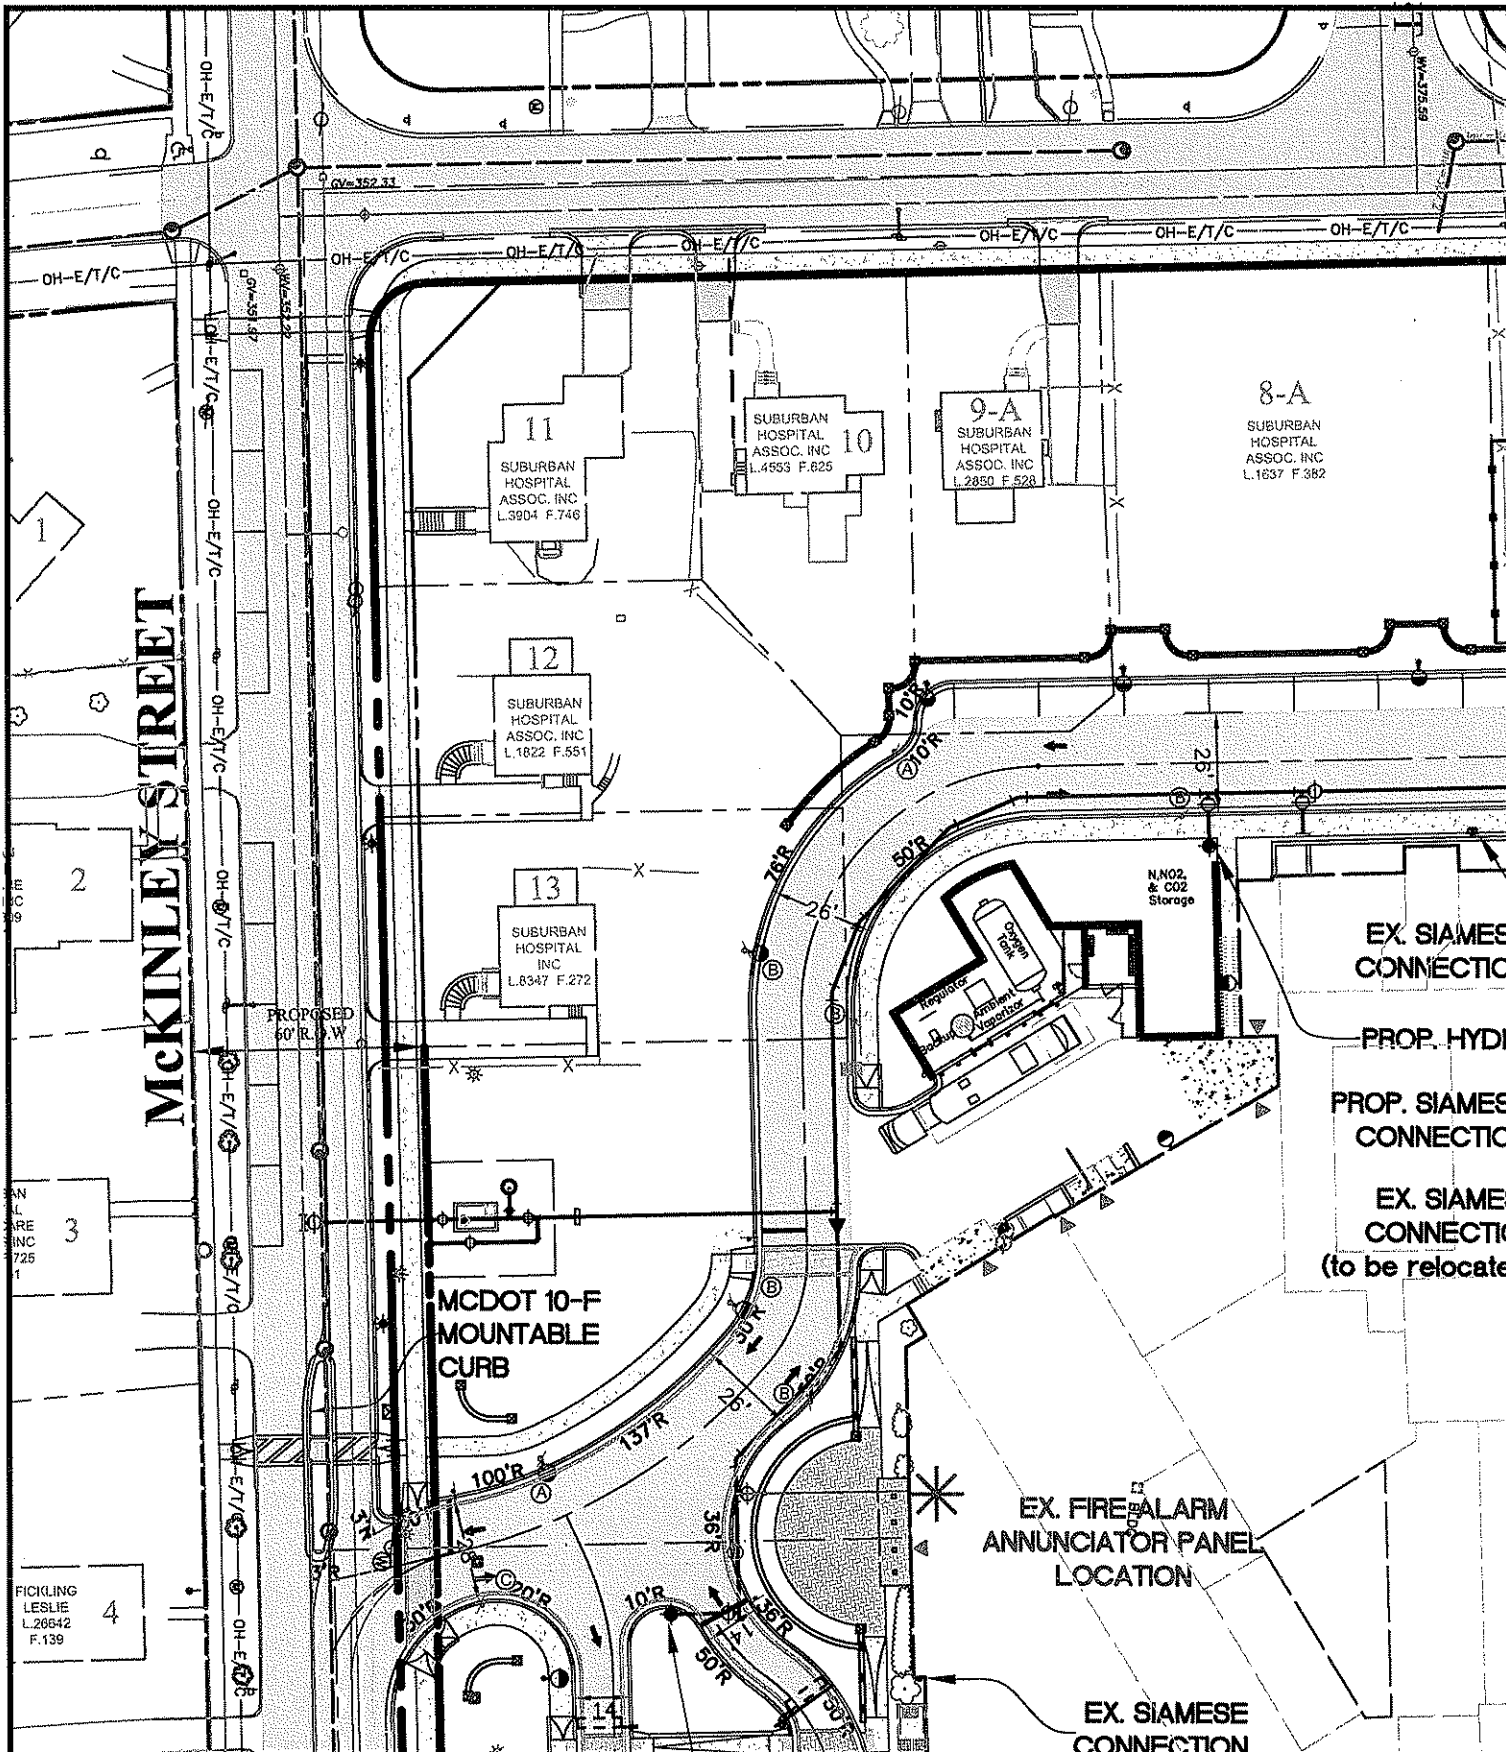

SUBURBAN HOSPITAL FIRE LANE SIGNAGE PLAN

ELECTION DISTRICT No. 7
MONTGOMERY COUNTY

RODGERS
CONSULTING
Knowledge • Creativity • Enduring Values

19847 Century Boulevard
Suite 200
Germantown, Maryland 20874
Ph: 301.948.4700 (Main)
Ph: 301.253.6609 (Frederick)
Fx: 301.948.6256
www.rodgers.com

EX. SIAMESE
CONNECTION

EX. FIRE ALARM
ANNUNCIATOR PANEL
LOCATION

EX. SIAMES
CONNECTION
(to be relocate

PROP. SIAMES
CONNECTION

PROP. HYDR


EX. SIAMES
CONNECTION

EX. SIAMESE
CONNECTION

BASE DATA	BY	DATE	SCALE: 1"=50'
DESIGNED	CADD	08/12	JOB No. 809-A2
DRAWN	RDW	08/12	DATE: AUG. 2012
REVIEWED	FGB	08/12	MCFR-5
RELEASE FOR			SHEET No. 5 OF 10
BY _____ DATE _____			

STANDARD LAYOUT FIRE LANE SIGNAGE PLAN

GRANT STREET

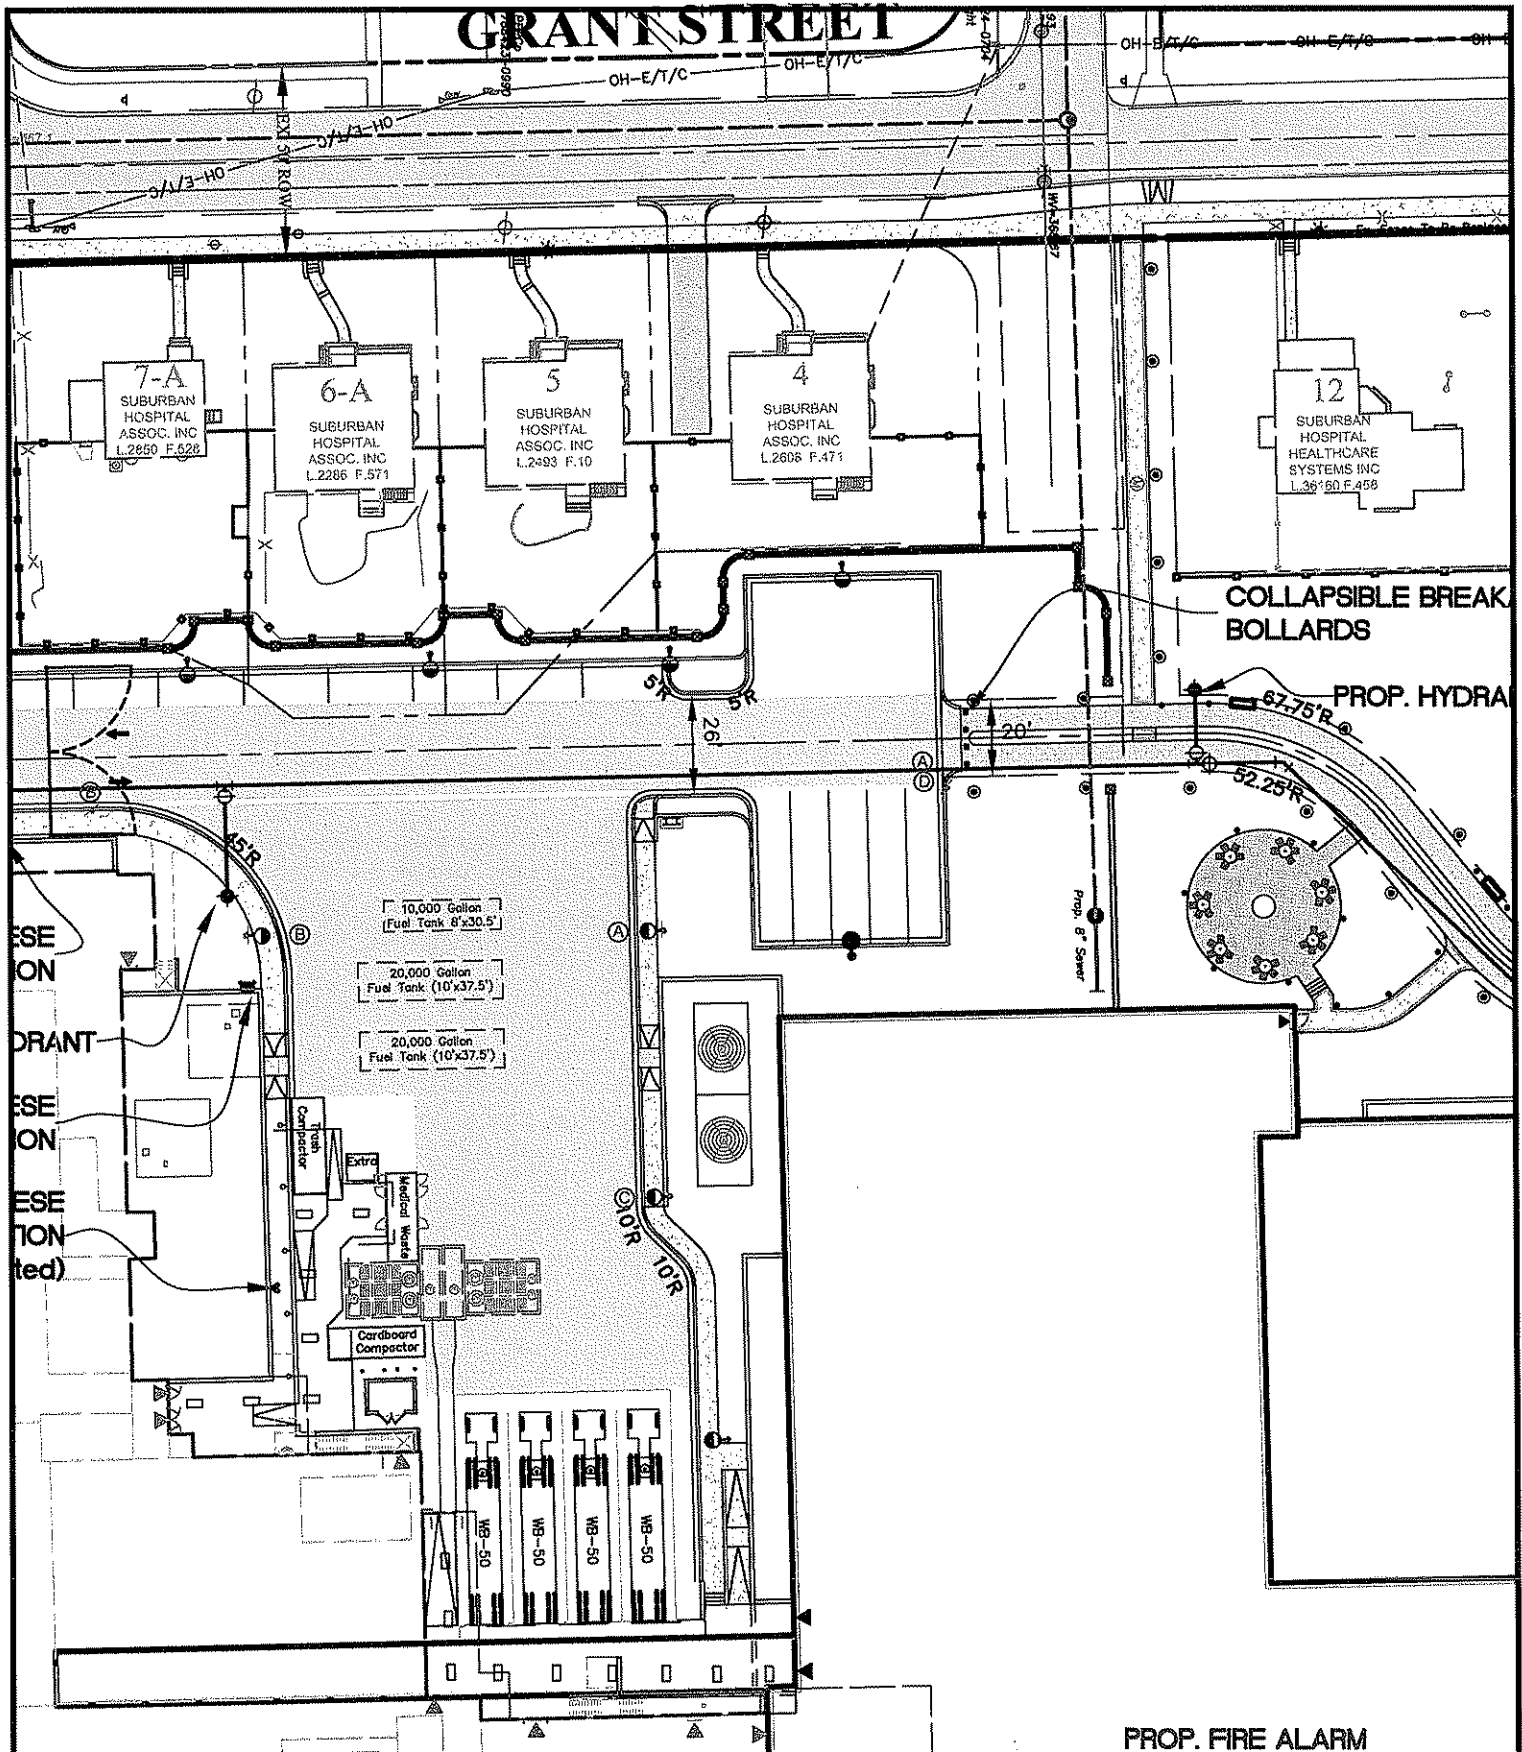

SUBURBAN HOSPITAL
**FIRE LANE
 SIGNAGE PLAN**
 ELECTION DISTRICT No. 7
 MONTGOMERY COUNTY


RODGERS
 CONSULTING
 Knowledge • Creativity • Enduring Values

19847 Century Boulevard
 Suite 200
 Germantown, Maryland 20874
 Ph: 301.948.4700 (Main)
 Ph: 301.253.6909 (Frederick)
 Fax: 301.948.6256
 www.rodgers.com

PROP. FIRE ALARM

BASE DATA	BY	DATE	SCALE: 1"=50'
DESIGNED	CADD	08/12	JOB No. 809-A2
DRAWN	RDW	08/12	DATE: AUG. 2012
REVIEWED	FGB	08/12	MCFR-6
RELEASE FOR <input type="checkbox"/>			SHEET No. 6 OF 10
BY: _____ DATE: _____			

STUDIED HOSPITAL SIDE LANE SIGNAGE PLAN

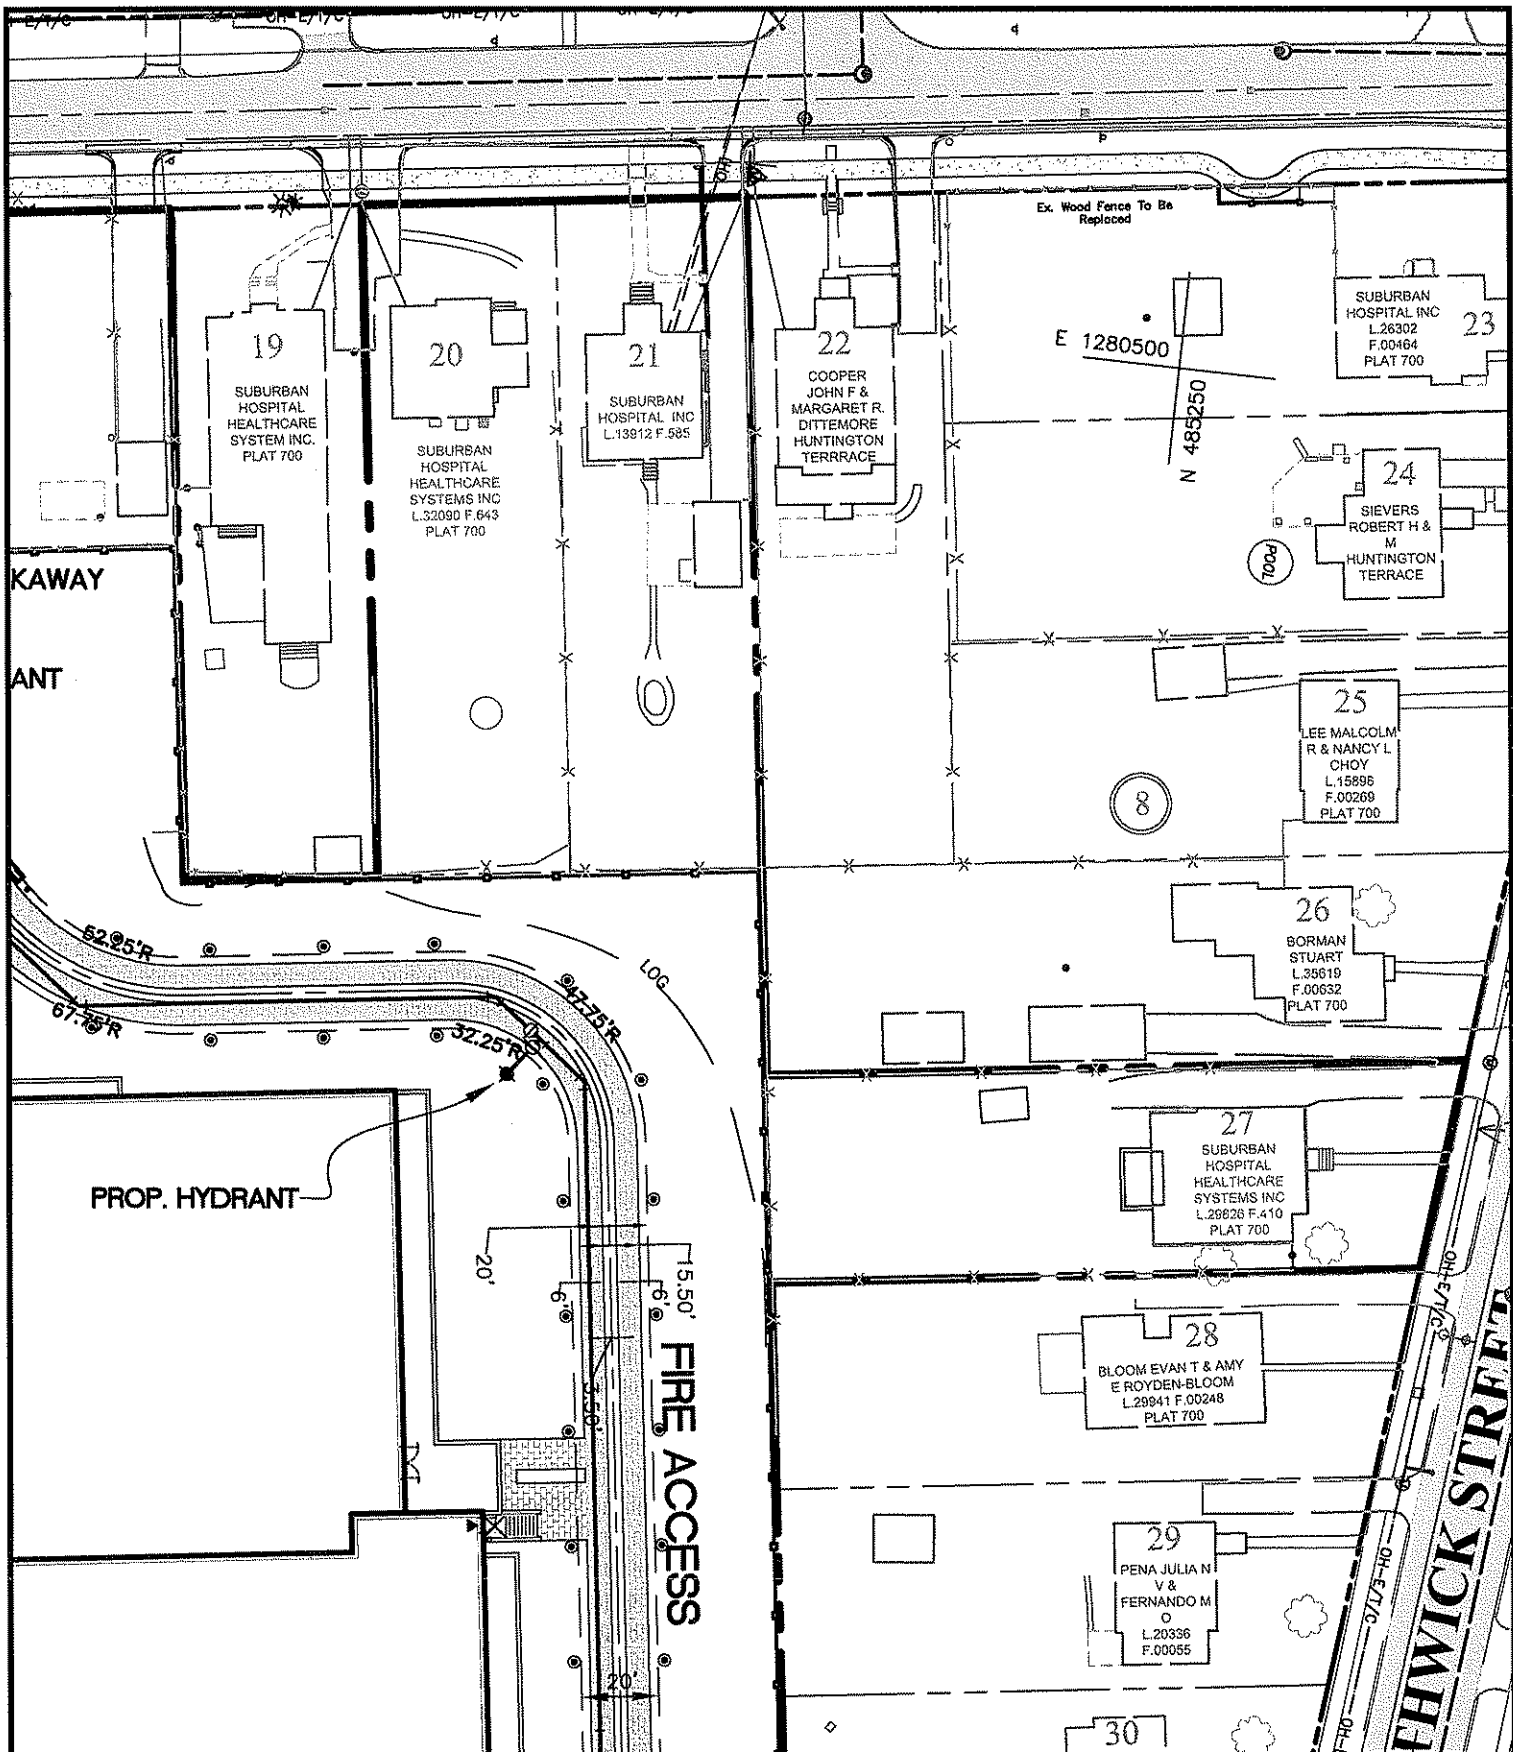


SUBURBAN HOSPITAL FIRE LANE SIGNAGE PLAN

ELECTION DISTRICT No. 7
MONTGOMERY COUNTY

RODGERS
CONSULTING
Knowledge • Creativity • Enduring Values


19847 Century Boulevard
Suite 200
Germantown, Maryland 20874
Ph: 301.948.4700 (Main)
Ph: 301.253.6609 (Frederick)
F: 301.948.6256
www.rodgers.com

BASE DATA	BY	DATE	SCALE: 1"=50'
DESIGNED	CADD	08/12	JOB No. 809-A2
DRAWN	RDW	08/12	DATE: AUG. 2012
REVIEWED	FGB	08/12	MCFR-7
RELEASE FOR			SHEET No. 7 OF 10
BY _____	DATE _____		

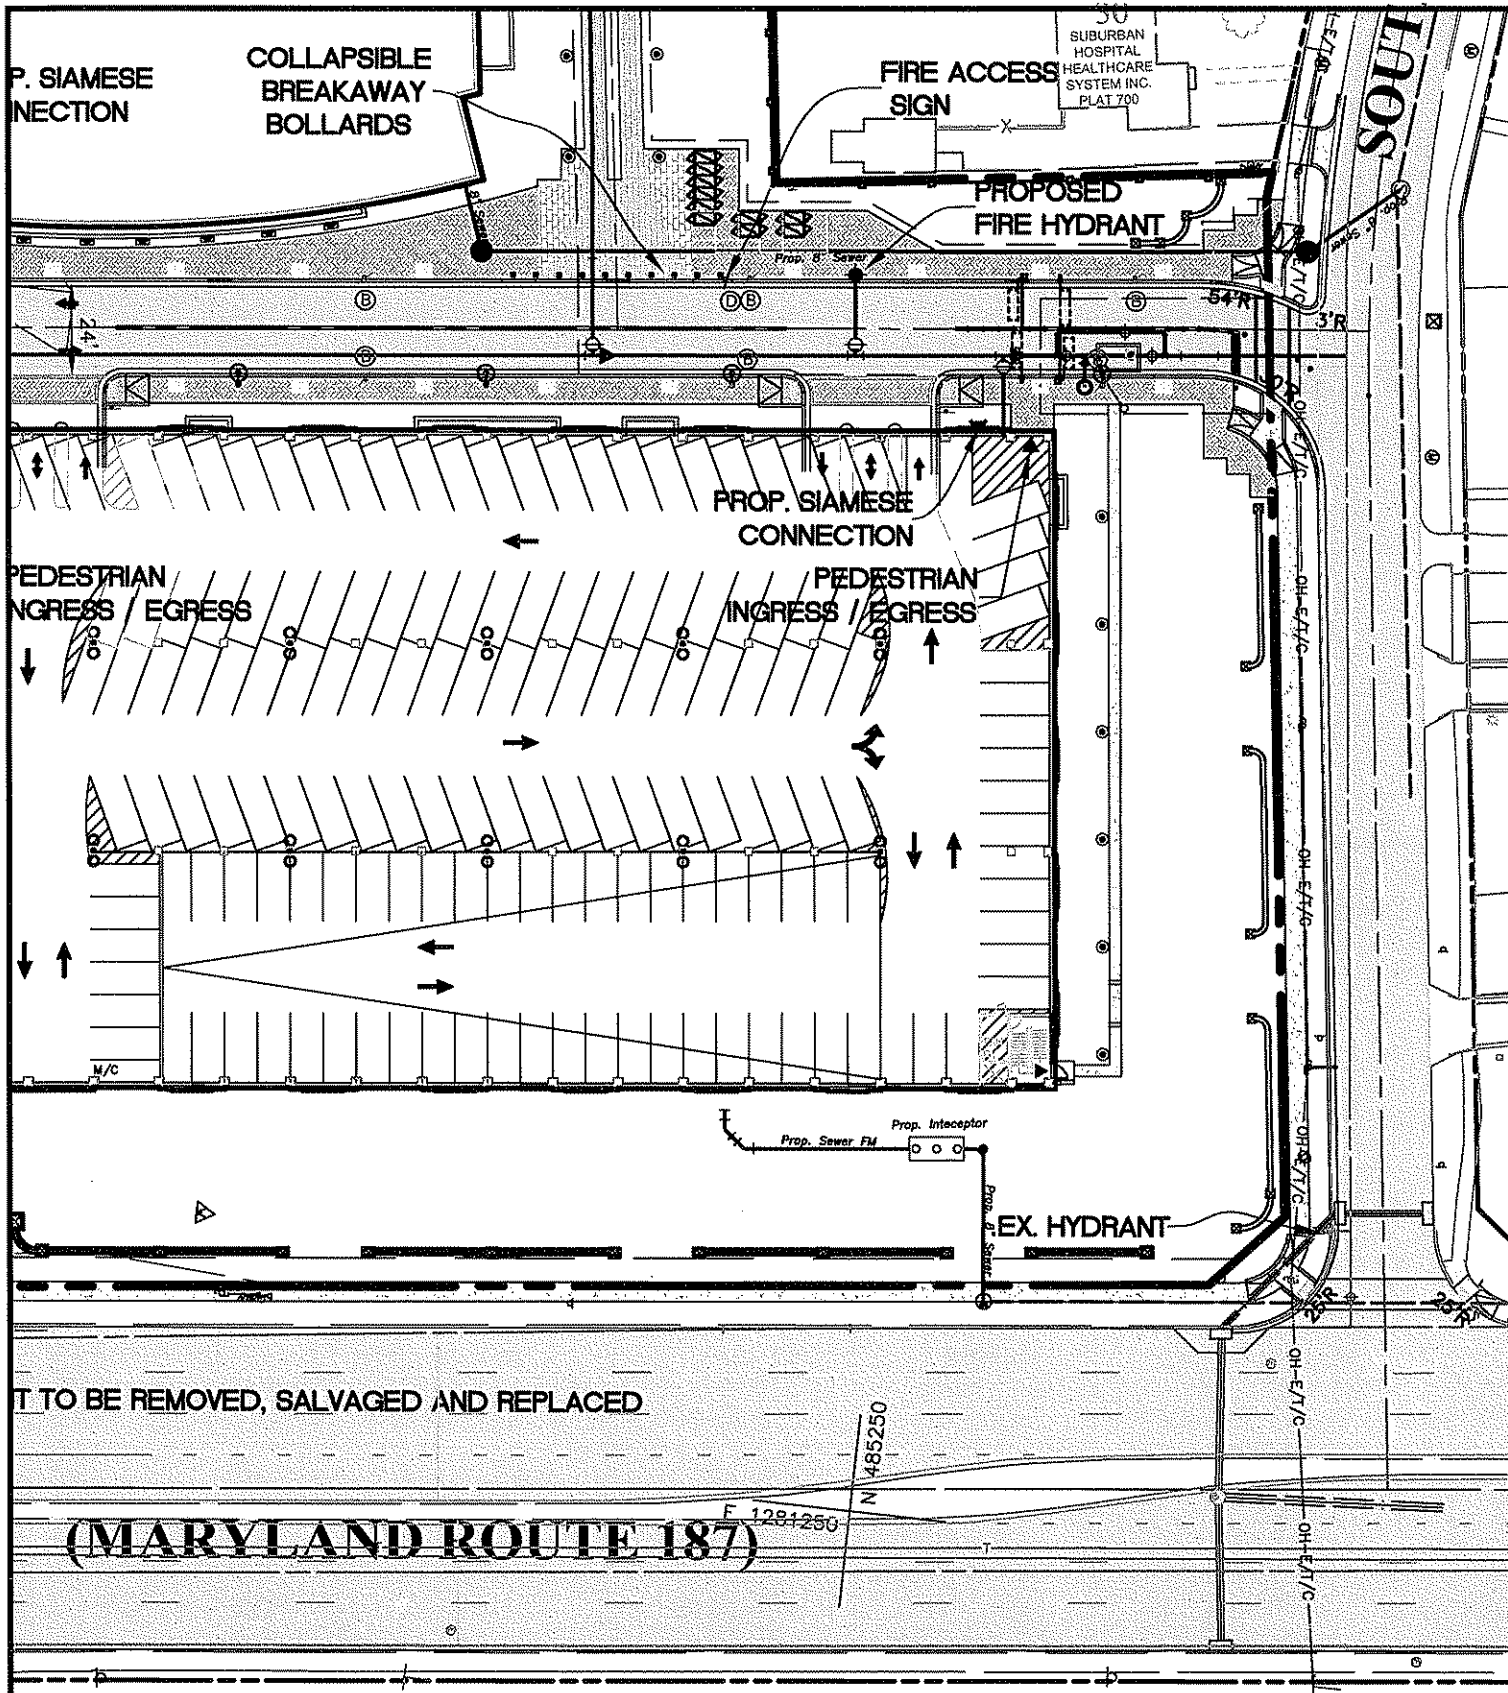

UNITED SUBURBAN HOSPITAL FIRE LANE SIGNAGE PLAN ELECTION DISTRICT No. 7 MONTGOMERY COUNTY		RODGERS CONSULTING Knowledge • Creativity • Enduring Values 19847 Century Boulevard Suite 200 Germantown, Maryland 20874 Ph: 301.948.4700 (Main) Ph: 301.253.6609 (Frederick) Fx: 301.948.6256 www.rodgers.com		BASE DATA DESIGNED DRAWN REVIEWED RELEASE FOR BY _____ DATE _____	BY CADD RDW RDW FGB DATE 08/12 08/12 08/12 _____	SCALE: 1"=50' JOB No. 809-A2 DATE: AUG. 2012 MCFR-8 SHEET No. 8 OF 10
---	--	--	--	--	---	---

SIDE LANE SIGNAGE PLAN

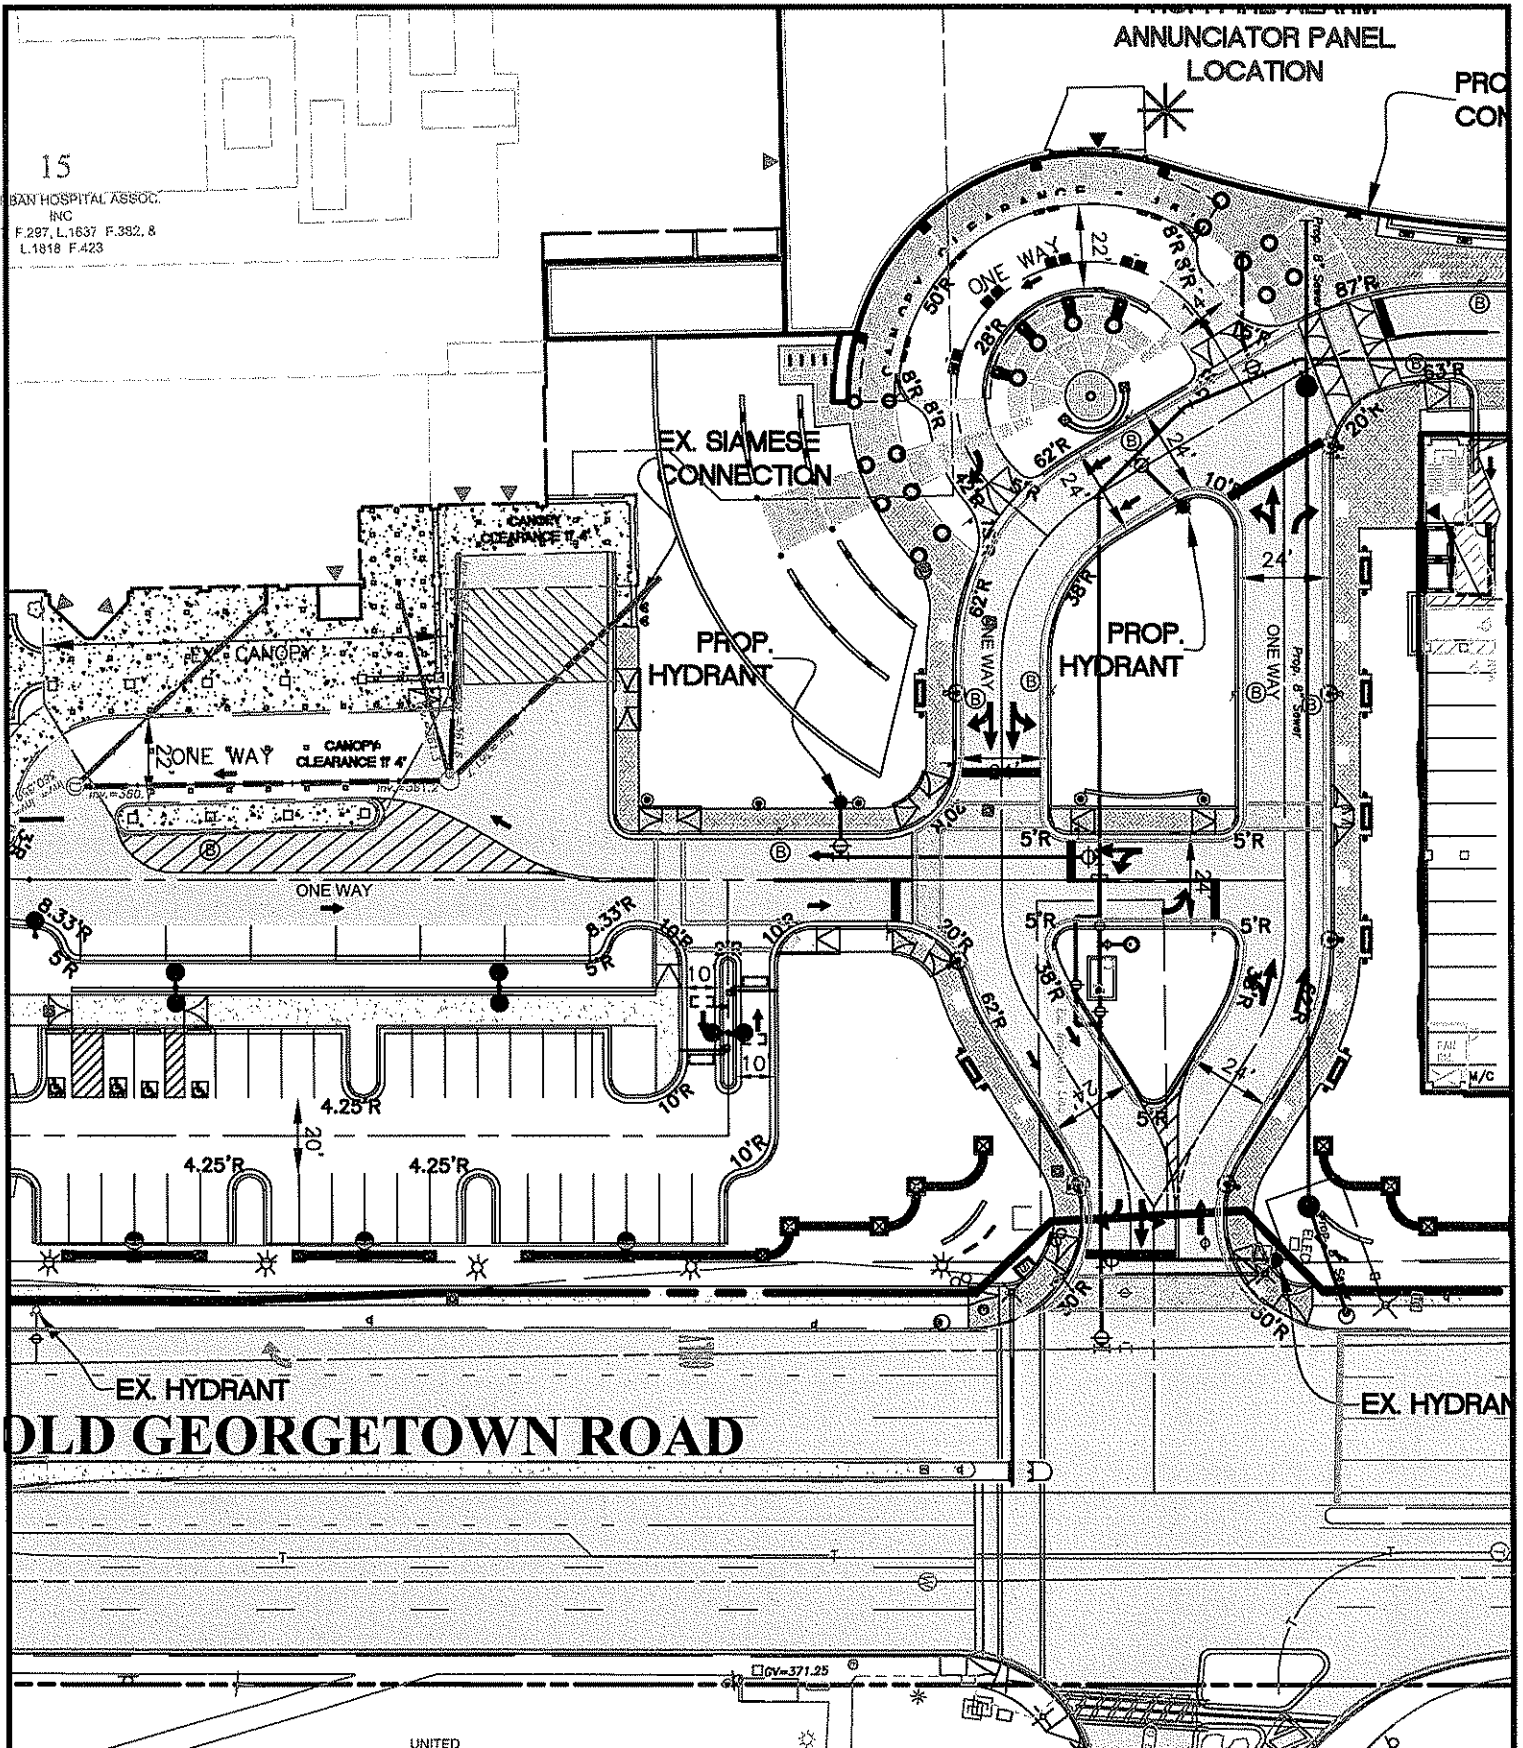

SUBURBAN HOSPITAL
**FIRE LANE
 SIGNAGE PLAN**
 ELECTION DISTRICT No. 7
 MONTGOMERY COUNTY

RODGERS
 CONSULTING

19847 Century Boulevard
 Suite 200
 Germantown, Maryland 20874
 Ph: 301.948.4700 (Main)
 Ph: 301.253.6609 (Frederick)
 Fx: 301.948.6256
 www.rodgers.com

Knowledge • Creativity • Enduring Values

BASE DATA	BY	DATE	SCALE: 1"=50'
DESIGNED	CADD		JOB No. 809-A2
DRAWN	RDW	08/12	DATE: AUG. 2012
REVIEWED	FGB	08/12	MCFR-9
RELEASE FOR			SHEET No. 9 OF 10
BY _____ DATE _____			

SIDE 1 AND SIGNAGE DIAM

